



GROUND FLOOR PLAN

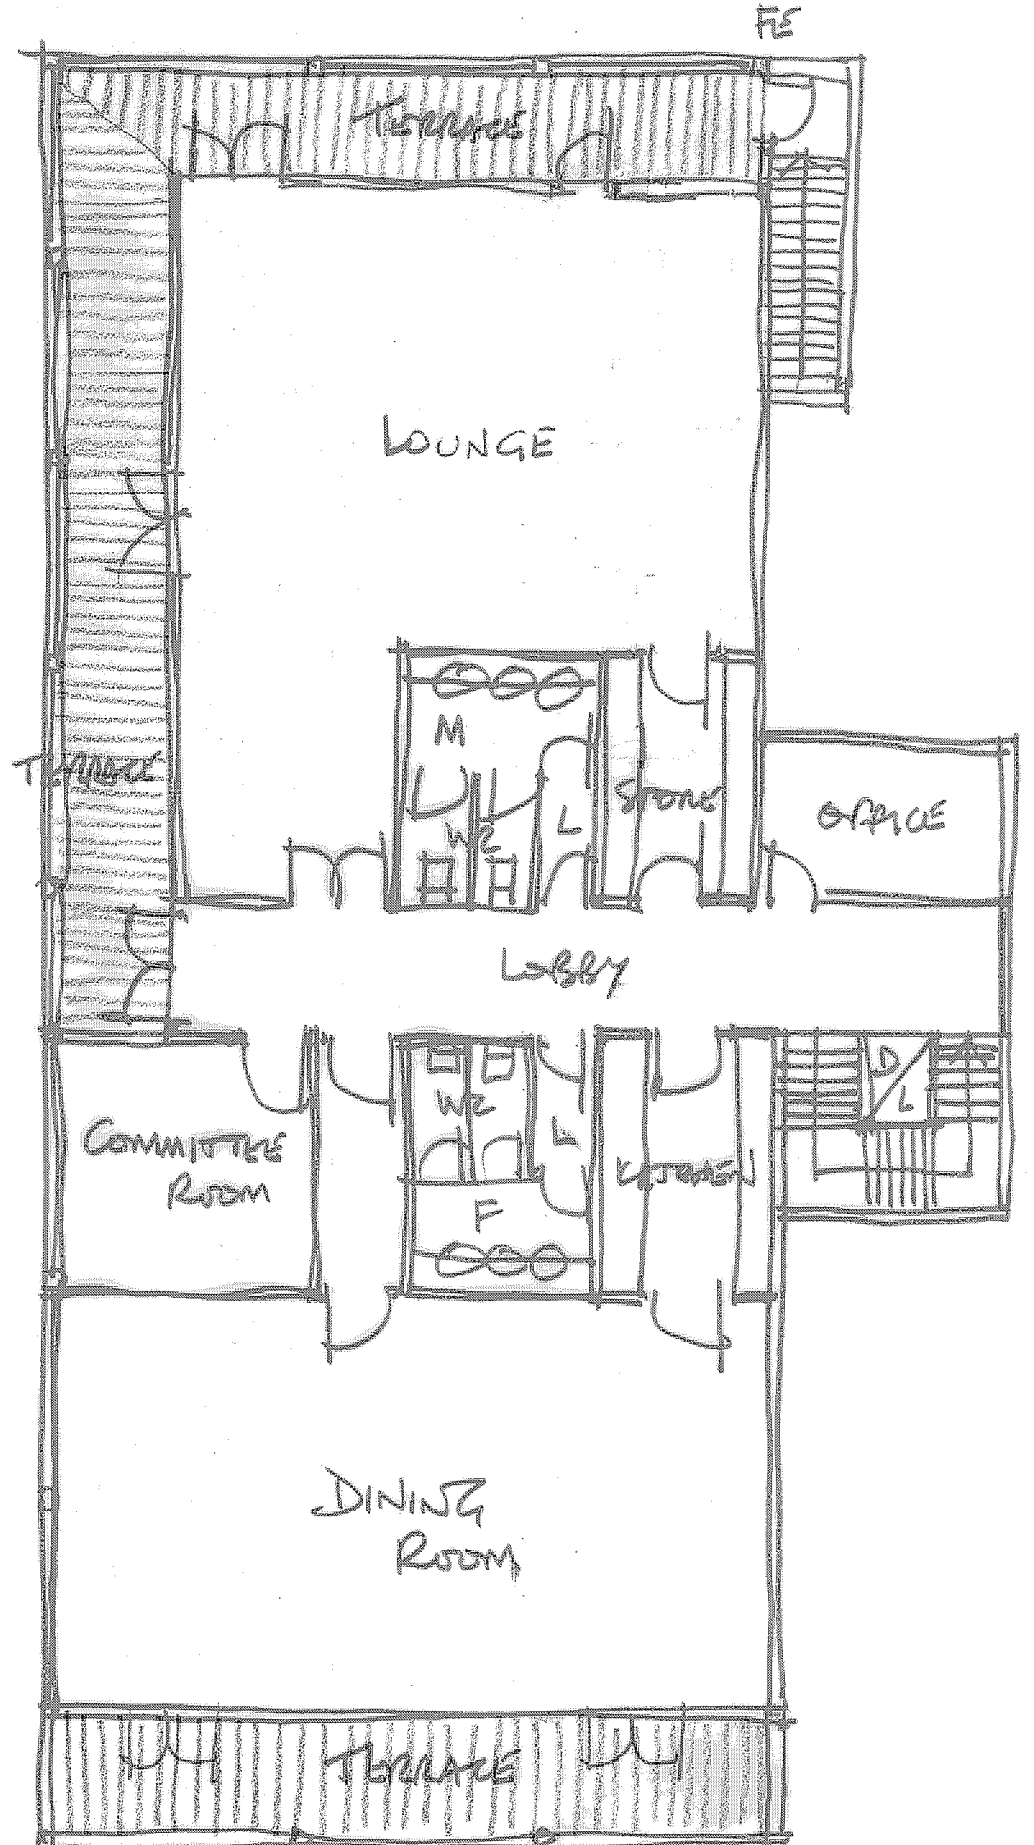

FIRST FLOOR PLAN

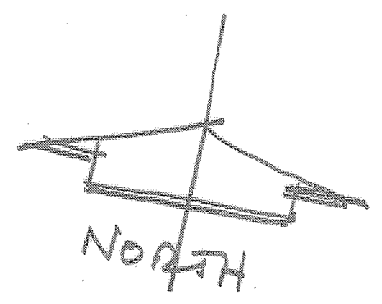

All dimensions and levels to be checked on site by contractor prior to preparation of shop drawings and commencement of work on site. Dimensions MUST NOT be scaled from this drawing. This drawing and the copyrights and patents therein are the property of the Architect and may not be used or reproduced without consent. This drawing is to be read in conjunction with all relevant consultants and/or specialist's drawings/documents and any discrepancies or variations are to be notified to the Architect before the affected work commences. All works on site are to be carried out fully in accordance with current CDM regulations and recommendations, current Building Regulations, British Standards and Codes of Practice as appropriate.

Project
 TINGENICK VILLAGE
 RECREATION GROUND
 WATER STREET FORD ROAD

Drawing
 PROPOSED VILLAGE
 COMMUNITY PARK
 PAVILION PLANS

SEABROOK ARCHITECTS
 CHARTERED ARCHITECTS
 The Studio Barn, Bury Farm Courtyard, Pednor Road, Chesham,
 Bucks HP5 2JU Tel: 01494 778918 Fax: 01494 770620
 e-mail: gsp@gsparchitects.co.uk

Drawn By	G.S.S.	Date	13.6.13
Checked By		Date	
Approved By	<i>[Signature]</i>	Scale	1/100

Drawing No. 5106/PL2 Rev.